

ADDENDUM NO. 1
November 5, 2018

PROJECT: *Goff Street and Fulwood Park Improvements*

OWNER: City of Tifton

BID DATE: Tuesday, November 20, 2018 at 2:00 P.M.

1. CONSTRUCTION DOCUMENTS/PLAN – SHEET C2.0

Please be advised the following has changed:

- a. The amount of proposed asphalt overlay has increased and is reflected in the plans and the BID FORM.
- b. The contractor shall mill the edge of existing pavement to ensure an even connection of the proposed asphalt overlay to the existing pavement. Payment for this item shall be included in the bid item for asphalt overlay.
- c. The proposed guardrail along the western side of Goff Street shall be constructed 5' off the edge of pavement.

2. CONTRACT DOCUMENTS, SECTION 00410 – BID FORM

The Bid Form included in this addendum shall replace the original and be submitted with the bid package. Please be advised the following has changed:

- a. The Bid Form has been added to the Contract Documents.

All bidders shall acknowledge receipt of all addenda issued where indicated on the bid sheets.
(SECTION 00410 – Bid Form, Page 2)

ATTENTION

ALL BIDDERS SHALL SIGN IN THE SPACE PROVIDED ON THE ENCLOSED REVISED BID SHEET(S) TO INDICATE RECEIPT OF THIS ADDENDUM.

BIDDERS ARE ADVISED THAT IT IS THEIR RESPONSIBILITY TO VERIFY THAT ANY AND ALL ADDENDA HAVE BEEN RECEIVED PROPR TO SUBMISSION OF THE BID. IN CASE ANY BIDDER FAILS TO ACKNOWLEDGE RECEIPT OF ANY SUCH ADDENDA IN THE SPACE PROVIDED ON THE BID FORM, THE BID WILL NEVERTHELESS BE CONSTURED AS THOUGH THE BIDDER HAS RECEIVED AND ACKNOWLEDGED ALL SUCH ADDENDA, AND THE SUBMISSION OF THE BID WILL CONSTITUTE ACKNOWLEDGEMENT AND RECEIPT OF SAME.

END ADDENDUM NO. 1

**SECTION 00410
BID FORM**

PROJECT IDENTIFICATION:

Goff Street and Fulwood Park Improvements

CONTRACT IDENTIFICATION AND NUMBER:

T3300.106

THIS BID IS SUBMITTED TO:

City of Tifton
130 1st Street E
Tifton, GA 31794

THIS BID IS SUBMITTED FROM:

Bidder: _____

Address: _____

Phone: _____

State of Georgia Utility Contractor's License No.: _____

1. The undersigned Bidder proposes and agrees, if this Bid is accepted, to enter into an agreement with Owner in the form included in the Contract Documents to perform and furnish all Work as specified or indicated in the Contract Documents for the Contract Price and within the Contract Time indicated in this Bid and in accordance with the other terms and conditions of the Contract Documents.
2. Bidder accepts all of the terms and conditions of the Advertisement or Invitation to Bid and Instructions to Bidders, including without limitation those dealing with the disposition of Bid security. This Bid will remain subject to acceptance for 60 days after the day of Bid opening. Bidder will sign and submit the Agreement with the Bonds and other documents required by the Bidding Requirements within fifteen days after the date of Owner's Notice of Award.

3. In submitting this Bid, Bidder represents, as more fully set forth in the Agreement, that:

(a) Bidder has examined copies of all the Bidding Documents and of the following Addenda (receipt of all which is hereby acknowledged):

Date	Addendum Number

(b) Bidder has familiarized itself with the nature and extent of the Contract Documents, Work, site, locality, and all local conditions and Laws and Regulations that in any manner may affect cost, progress, performance or furnishing of the Work.

(c) Bidder has studied carefully all reports and drawings of subsurface conditions and drawings of physical conditions which are identified in the Supplementary Conditions as provided in paragraph 4.2 of the General Conditions, and accepts the determination set forth in paragraph 4.2.1 of the Supplementary Conditions of the extent of the technical data contained in such reports and drawings upon which Bidder is entitled to rely.

(d) Bidder has obtained and carefully studied (or assumes responsibility for obtaining and carefully studying) all such examinations, investigations, explorations, tests and studies (in addition to or to supplement those referred to in (c) above) which pertain to the subsurface or physical conditions at the site or otherwise may affect the cost, progress, performance or furnishing of the Work as Bidder considers necessary for the performance or furnishing of the Work at the Contract Price, within the Contract Time and in accordance with the other terms and conditions of the Contract Documents, including specifically the provisions of paragraph 4.2 of the General Conditions; and no additional examinations, investigations, explorations, tests, reports or similar information or data are or will be required by Bidder for such purposes.

(e) Bidder has reviewed and checked all information and data shown or

indicated on the Contract Documents with respect to existing Underground Facilities at or contiguous to the site and assumes responsibility for the accurate location of said Underground Facilities. No additional examinations, investigations, explorations, tests, reports or similar information or data in respect of said Underground Facilities are or will be required by Bidder in order to perform and furnish the Work at the Contract Price, within the Contract Time and in accordance with the other terms and conditions of the Contract Documents, including specifically the provisions of paragraph 4.3 of the General Conditions.

(f) Bidder has correlated the results of all such observations, examinations, investigations, explorations, tests, reports and studies with the terms and conditions of the Contract Documents.

Bidder has given Engineer written notice of all conflicts, errors or discrepancies that it has discovered in the Contract Documents and the written resolution thereof by Engineer is acceptable to Bidder.

(g) This Bid is genuine and not made in the interest of or on behalf of any undisclosed person, firm or corporation and is not submitted in conformity with an agreement or rules of any group, association, organization or corporation; Bidder has not directly or indirectly induced or solicited any other corporation to refrain from bidding; and Bidder has not sought by collusion to obtain for itself any advantage over any other Bidder or over Owner.

(h) Bidder agrees to commence work under this Agreement on or before a date to be specified in a written "Notice to Proceed" of the Owner.

(i) Bidder accepts the provisions of the Agreement as to liquidated damages in the event of failure to complete the Work on time.

4. Bidder will complete the Work in accordance with the Contract Documents for the following price(s):

(a) BASE BID: The Contractor is directed to Section 01025 "Measurement and Payment" for the methods and limits for payments to the Contractor for the pay items listed below:

BID FORM BEGINS ON PAGE 4

GOFF STREET					
ITEM				UNIT	TOTAL
NO.	QTY.	UNIT	DESCRIPTION	PRICE	PRICE
1	1	LS	Remove Existing Headwall for dual 54" CMP Culvert	\$	\$
2	1	LS	Demolish Portion of two existing 54" CMP culverts.	\$	\$
3	1	LS	Two Concrete Headwalls for dual 54" CMP Culverts Complete	\$	\$
4	24	TN	2" Asphalt Overlay (9.5mm surface course)	\$	\$
5	40	SY	Sawcut and Remove Existing Asphalt and Replace with Full-Depth Patch	\$	\$
6	1	LS	Type 3 Rip-Rap with Geotextile Fabric	\$	\$
7	120	LF	GDOT Type "W" Guardrail	\$	\$
8	1	LS	Stream Bypass Pumping as needed for Construction	\$	\$
9	220	SY	Permanent Grassing and Temporary Grassing	\$	\$
10	1	LS	Traffic Control	\$	\$
11	1	LS	Erosion and Sediment Control	\$	\$
12	1	LS	Mobilization/Demobilization	\$	\$
13	1	LS	Testing Services	\$	\$
14	1	LS	Allowance for Geotechnical Observation of Concrete Headwall Soil Foundation	\$6,000.00	\$
15	1	LS	Supplementary Work Agreement (SWA)	\$15,000.00	\$
GOFF STREET SUBTOTAL					

FULWOOD PARK					
--------------	--	--	--	--	--

16	1,760	SY	Concrete Sidewalk, complete including Grading	\$	\$
17	1,760	SY	Graded Aggregate Base	\$	\$
18	1,320	LBS	Copper Sulfate	\$	\$
19	1	LS	Clearing and Grubbing	\$	\$
20	1	LS	Haul-Off of Excavated Top- Soil from Sidewalk Construction to City Storage Yard	\$	\$
21	1	LS	Testing Services	\$	\$
FULWOOD PARK SUBTOTAL					\$

TOTAL BASE BID (Goff Street Subtotal + Fulwood Park Subtotal)					\$
--	--	--	--	--	----

Bidder agrees to furnish all labor, materials, and equipment necessary to construct the Goff Street and Fulwood Park Improvements for the City of Tifton for the sum of

_____ Dollars
(\$_____).

6. Bidder agrees that the Work will be substantially complete and ready for final payment in accordance with paragraph 14.07.B of the General Conditions within 90 calendar days after the date when the Contract Times commence to run.
7. Bidder accepts the provisions of the Agreement as to liquidated damages in the event of failure to complete the Work within the times specified in the Agreement.
8. The following documents are attached to and made a condition of this Bid:
 - a. Required Bid Security in the form of 5% of the Bid Total Price.
9. The undersigned further agrees that in case of failure on his part to execute the said contract and the Bond within fifteen (15) consecutive calendar days after written notice being given of the award of the contract, the check or bid bond accompanying this bid, and the monies payable thereon shall be paid into the funds of the Owner as liquidated damages for such failure, otherwise, the check or bid bond accompanying this proposal shall be returned to the undersigned.
10. Communications concerning this Bid shall be addressed to:

ESG Engineering
(478) 474-4996

Attn: Margaret Hildebrand
mhildebrand@esgengineering.com

11. Terms used in this Bid which are defined in the General Conditions or Instructions to Bidders will have the meanings indicated in the General Conditions of Instructions.

SUBMITTED on _____, 20__.

BIDDER: _____

BY: _____

TITLE: _____

STATE CONTRACTOR
LICENSE NO. _____


ADDRESS: _____

PHONE: _____


Seal: (if bid by a Corporation)

END OF SECTION

Last Saved By: Andrew Swicegood Plotted: 11/15/2018 4:46 PM
Drawing Path: \\esg-fp\ESG\DATA\13300 - TIFTON, CITY OF\Goff St. Headwall\DWG\Goff Street - Prop. Base.dwg

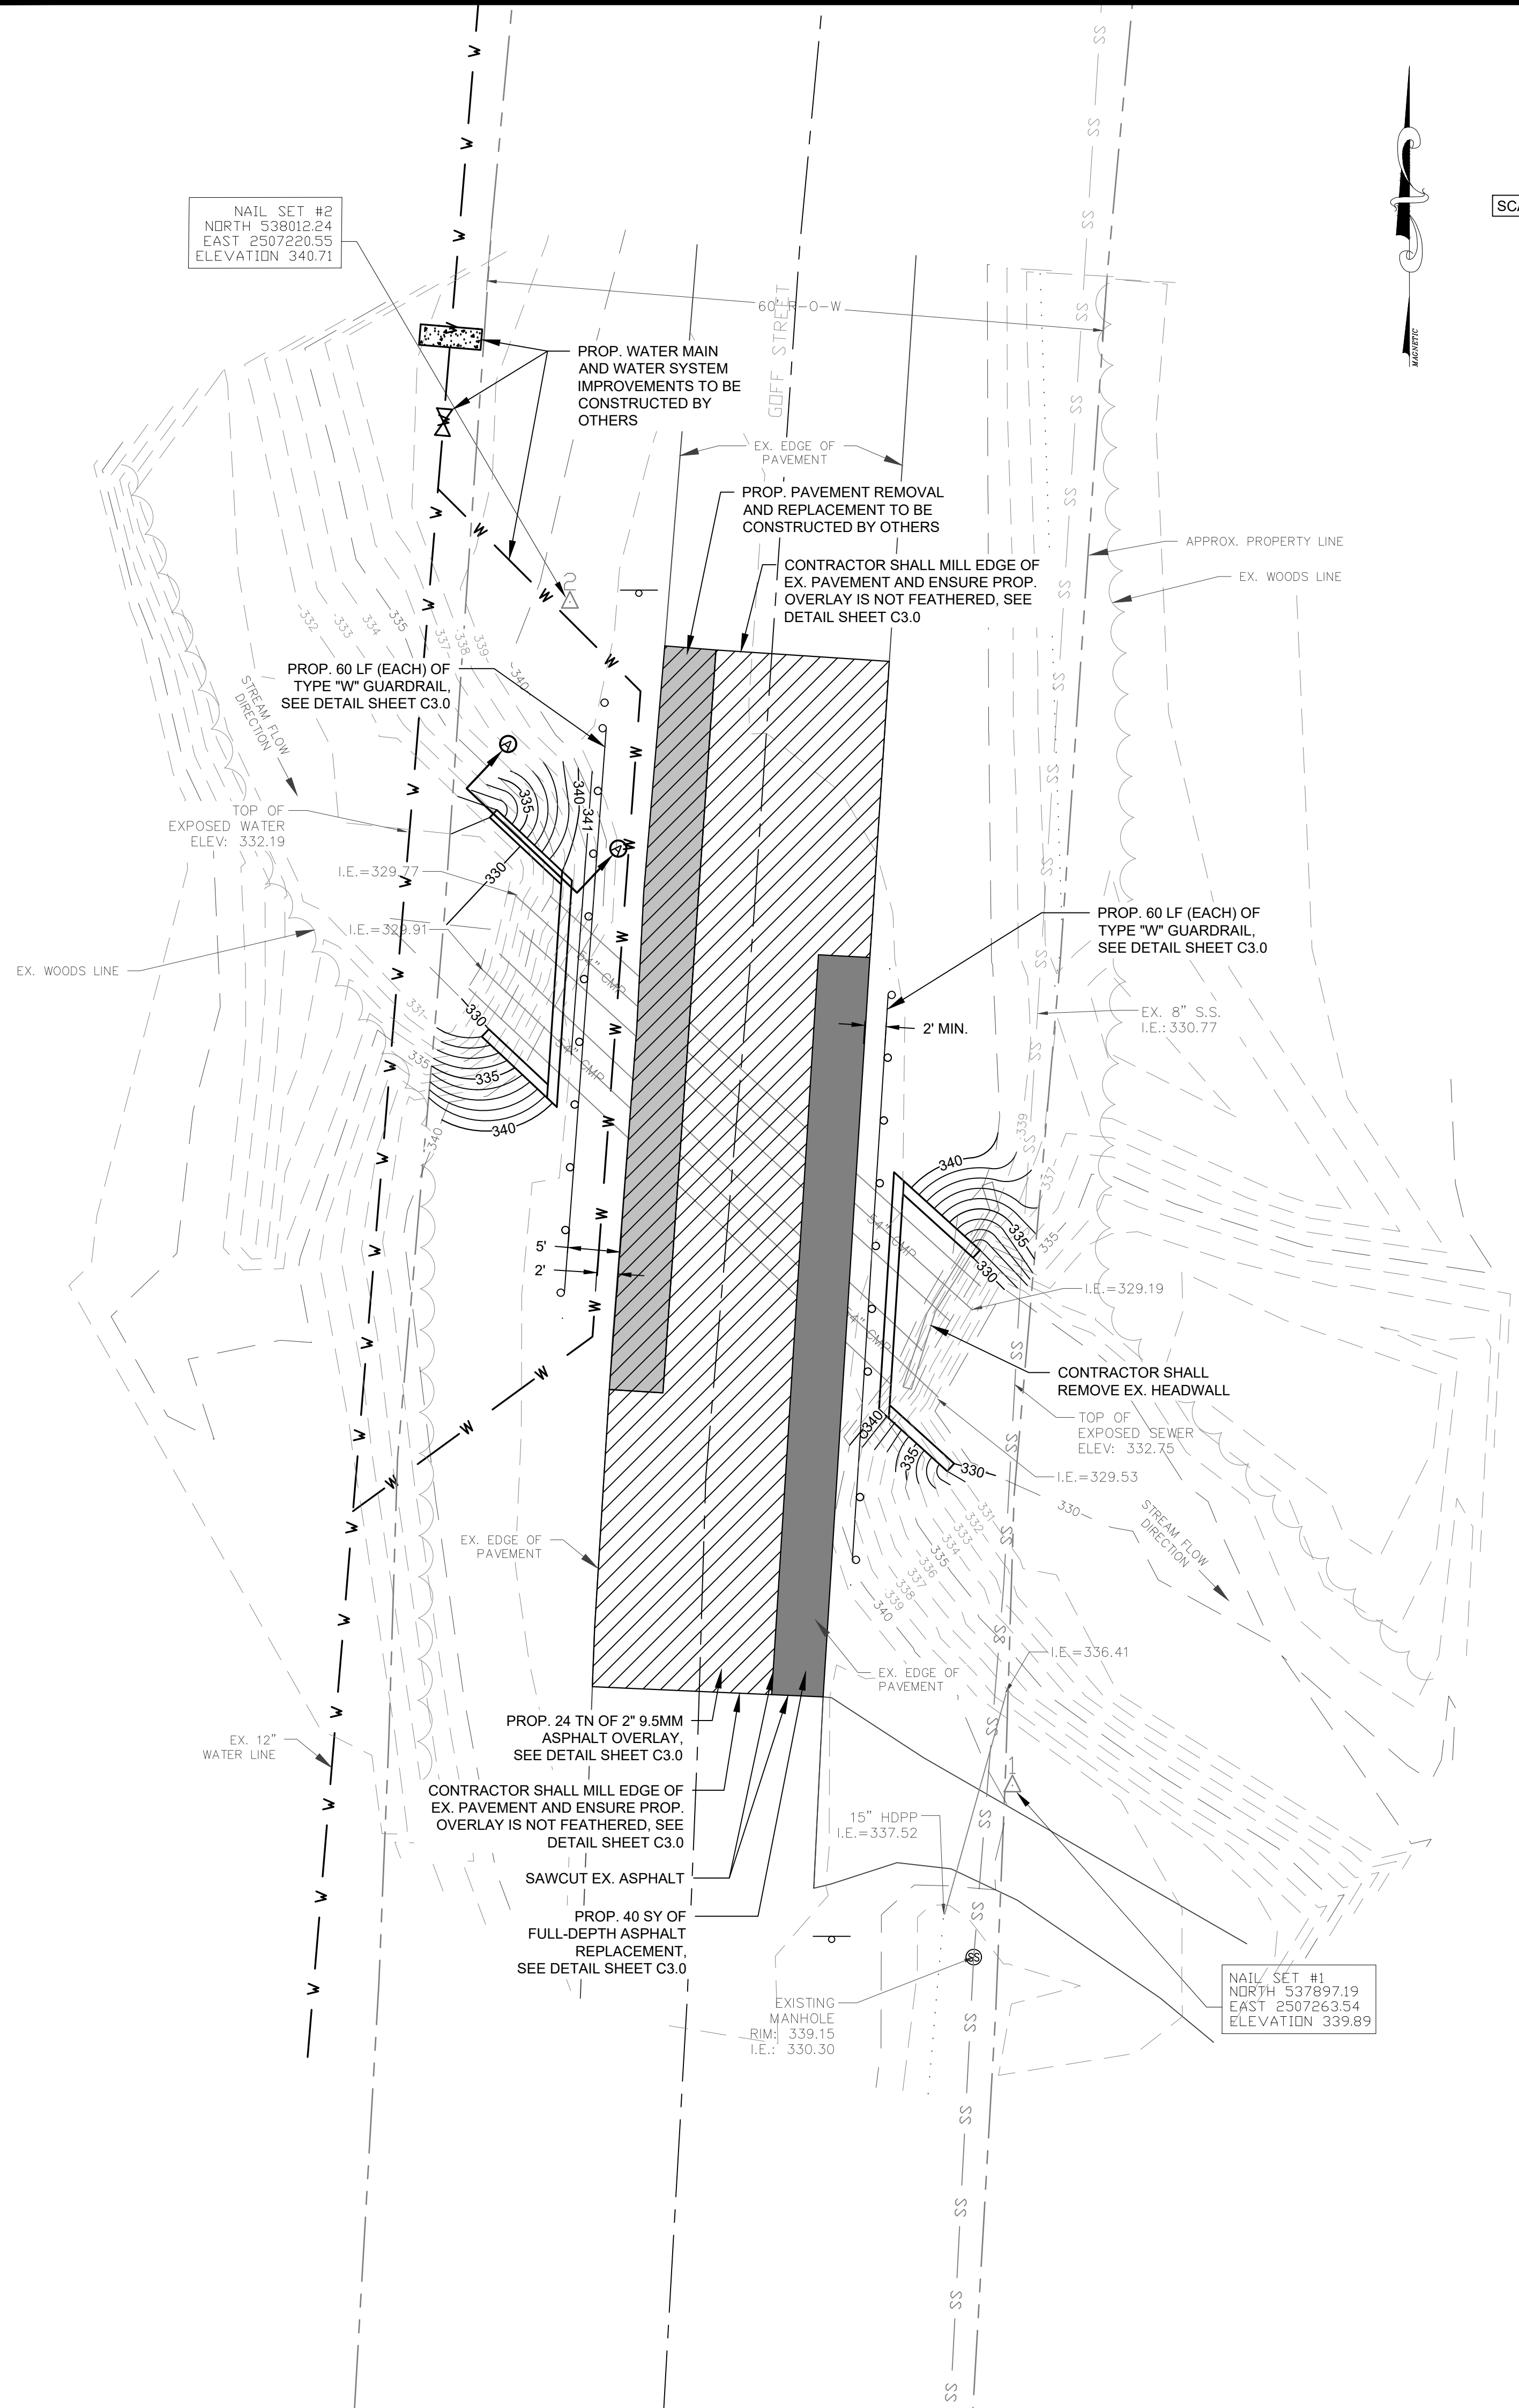

SCALE: 1" = 10'

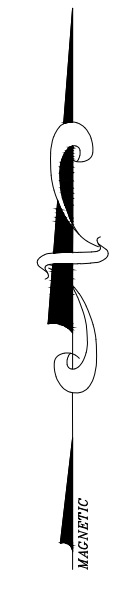


CONSTRUCTION NOTES:

1. PROPOSED WATER MAIN AND WATER SYSTEM IMPROVEMENTS TO BE CONSTRUCTED BY OTHERS.
2. CONTRACTOR SHALL DEMOLISH EXISTING CMP CULVERT PIPES FROM EXISTING START/END TO PROPOSED CONCRETE HEADWALL.
3. CONTRACTOR SHALL STABILIZE ALL DISTURBED SLOPES 1:1 OR STEEPER WITH CLASS 3 RIP RAP AND GEOTEXTILE FABRIC.
4. CONTRACTOR SHALL PERFORM NO GRADING OR LAND DISTURBANCE OUTSIDE OF THE EXISTING GOFF STREET RIGHT-OF-WAY UNLESS OTHERWISE NOTED.
5. CONTRACTOR SHALL PROVIDE BYPASS PUMPING TO FACILITATE SUFFICIENT STREAM FLOW THROUGHOUT CONSTRUCTION.

EROSION AND SEDIMENT CONTROL NOTES:

1. ALL DISTURBED AREAS SHALL BE SEEDED WITH TEMPORARY AND PERMANENT SEEDING.
2. ALL EROSION AND SEDIMENT CONTROL SHALL BE THE RESPONSIBILITY OF THE CONTRACTOR.

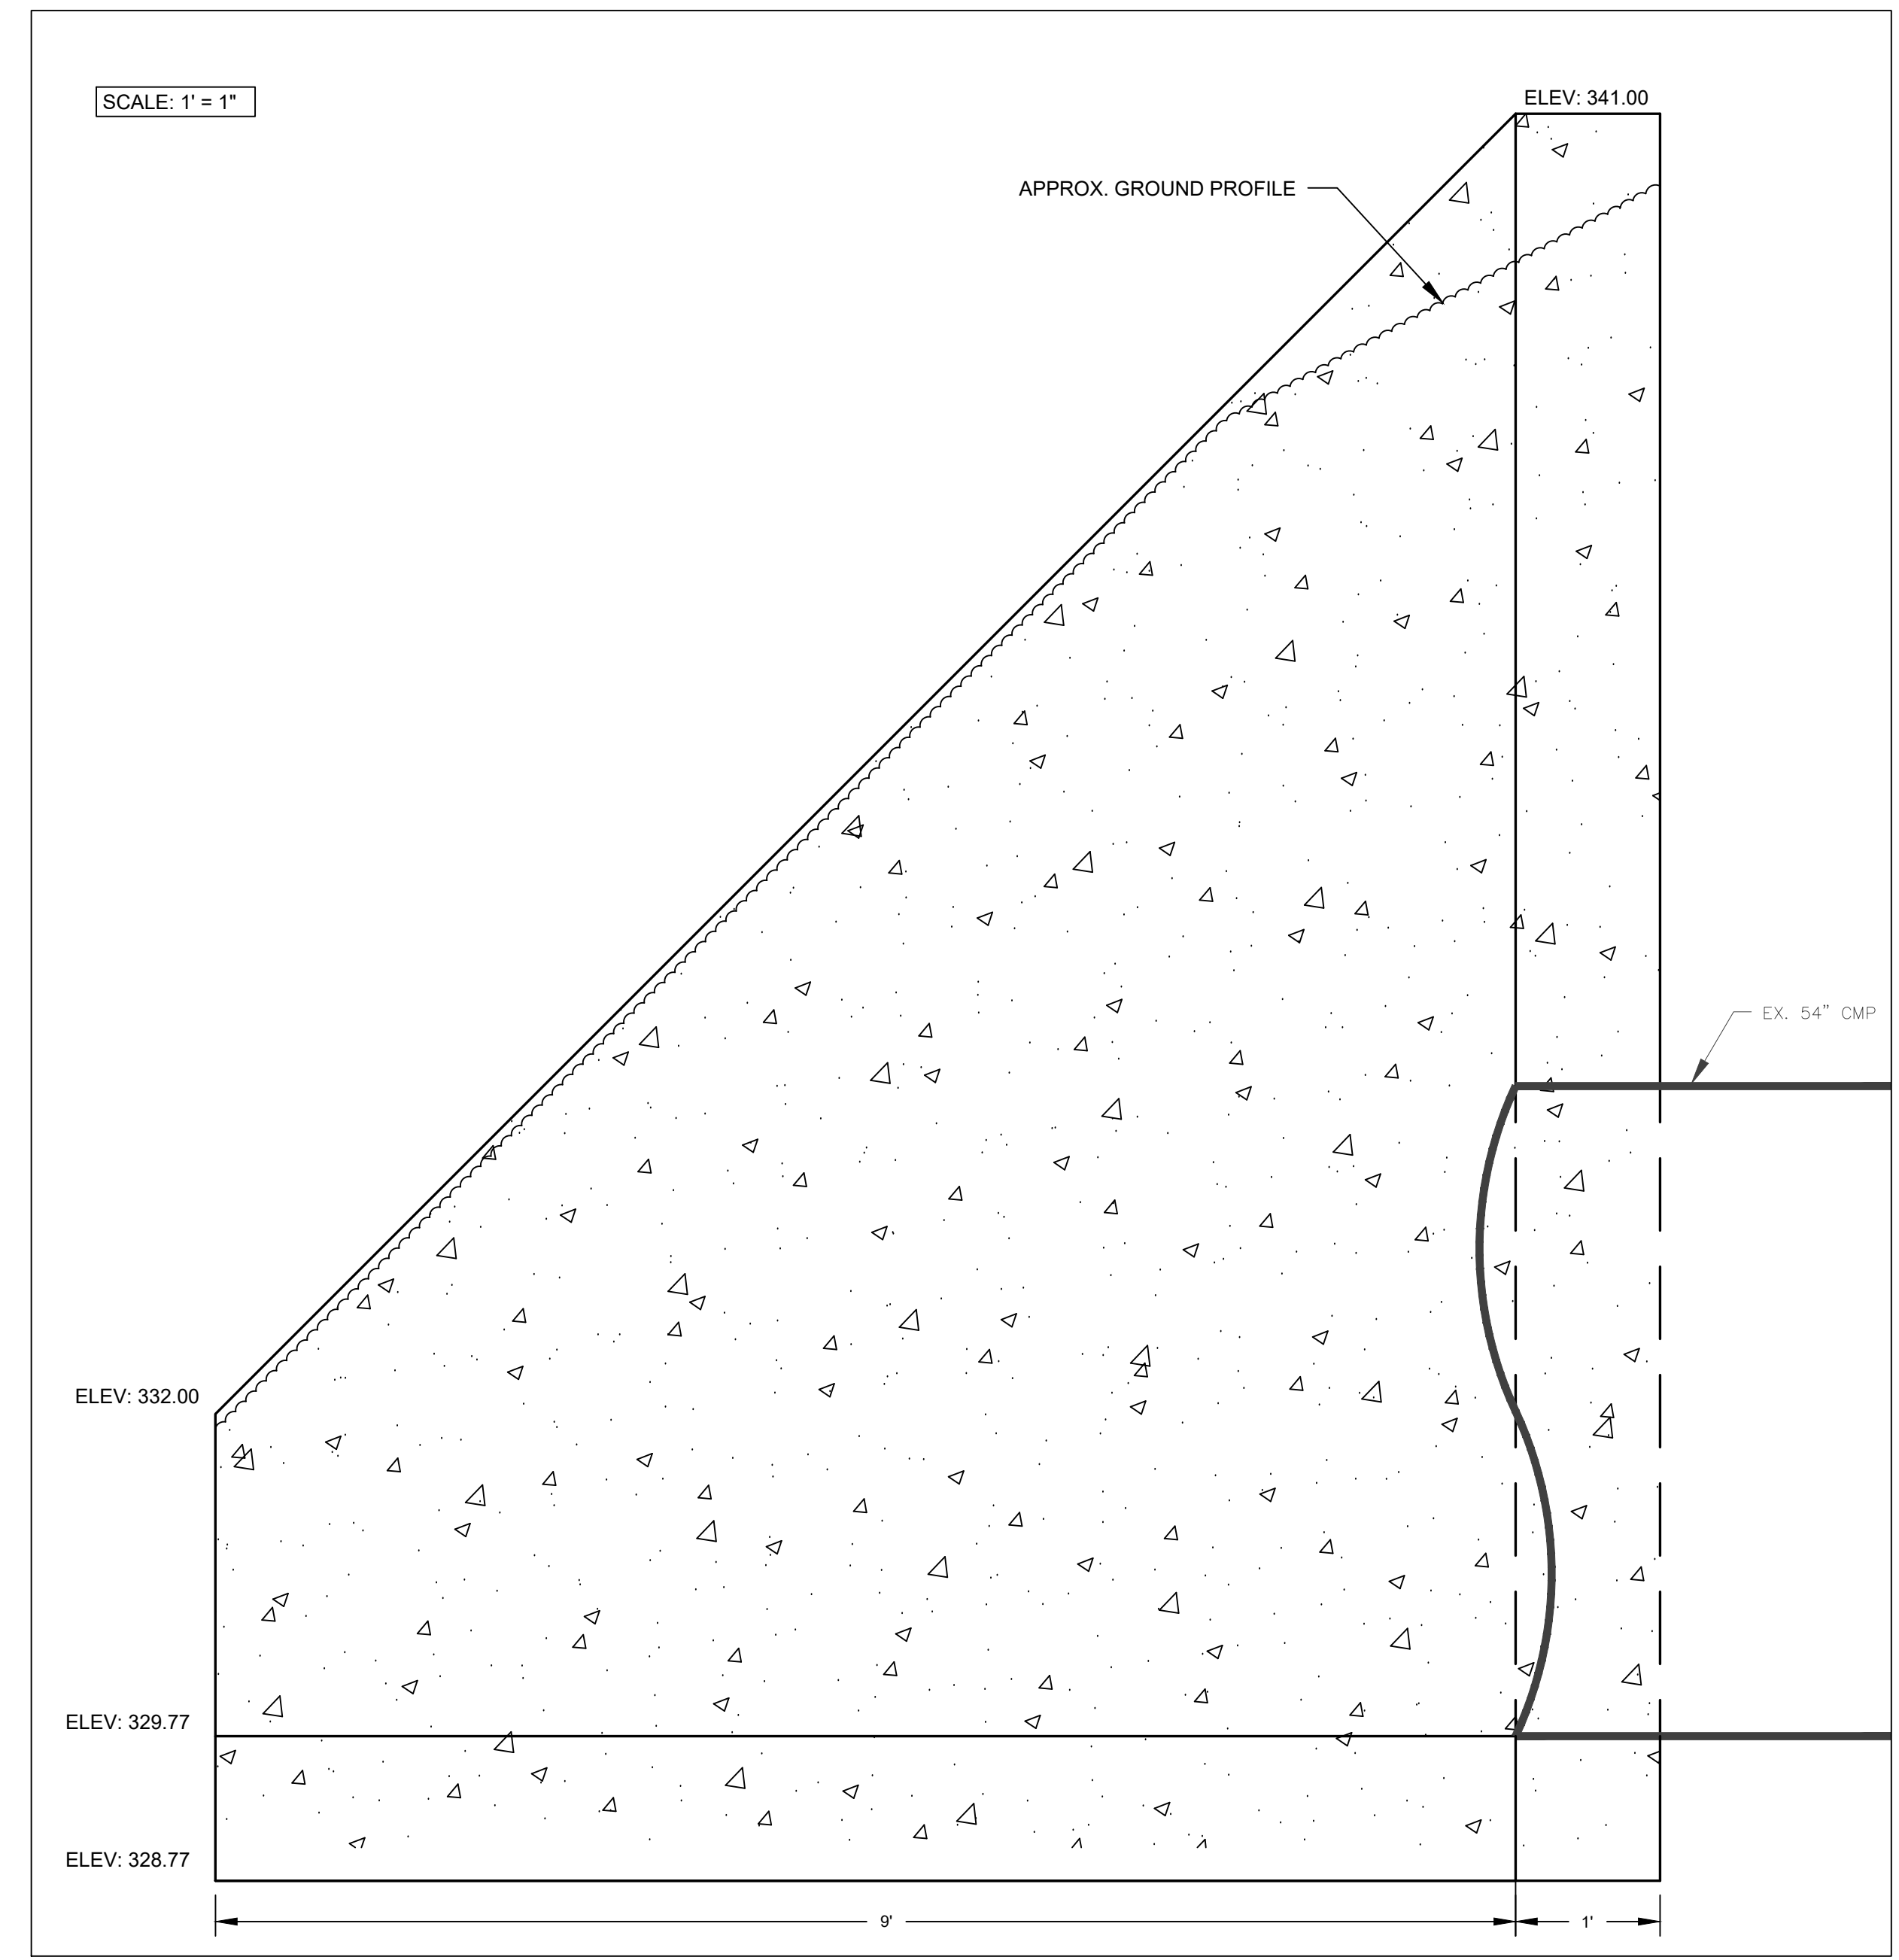

SECTION VIEW A-A
SCALE: 1" = 1'

ESG ENGINEERING
6400 Peake Rd
Macon, GA 31210
Ph: (478) 474-4996
Fax: (478) 474-5045

**GOFF STREET AND
FULWOOD PARK
IMPROVEMENTS**
FOR THE
CITY OF TIFTON

NO.	DESCRIPTION	DATE
1	ADDENDUM NO. 1	11/05/18



DRAWN BY: ADS
CHECKED BY: ABG
DATE: OCT. 2018
SCALE: AS NOTED

CONTENT:
SITE PLAN AND
GRADING PLAN

SHEET NO:
C2.0

BID SET